


LEGEND:

- 1.5m Height (Upper Part Glass Modular)
- 1.2m Height (Non-Transparent Modular)
- (600mm Width) Working Table
- 2-1C 3.5sqmm THHN/THWN wire

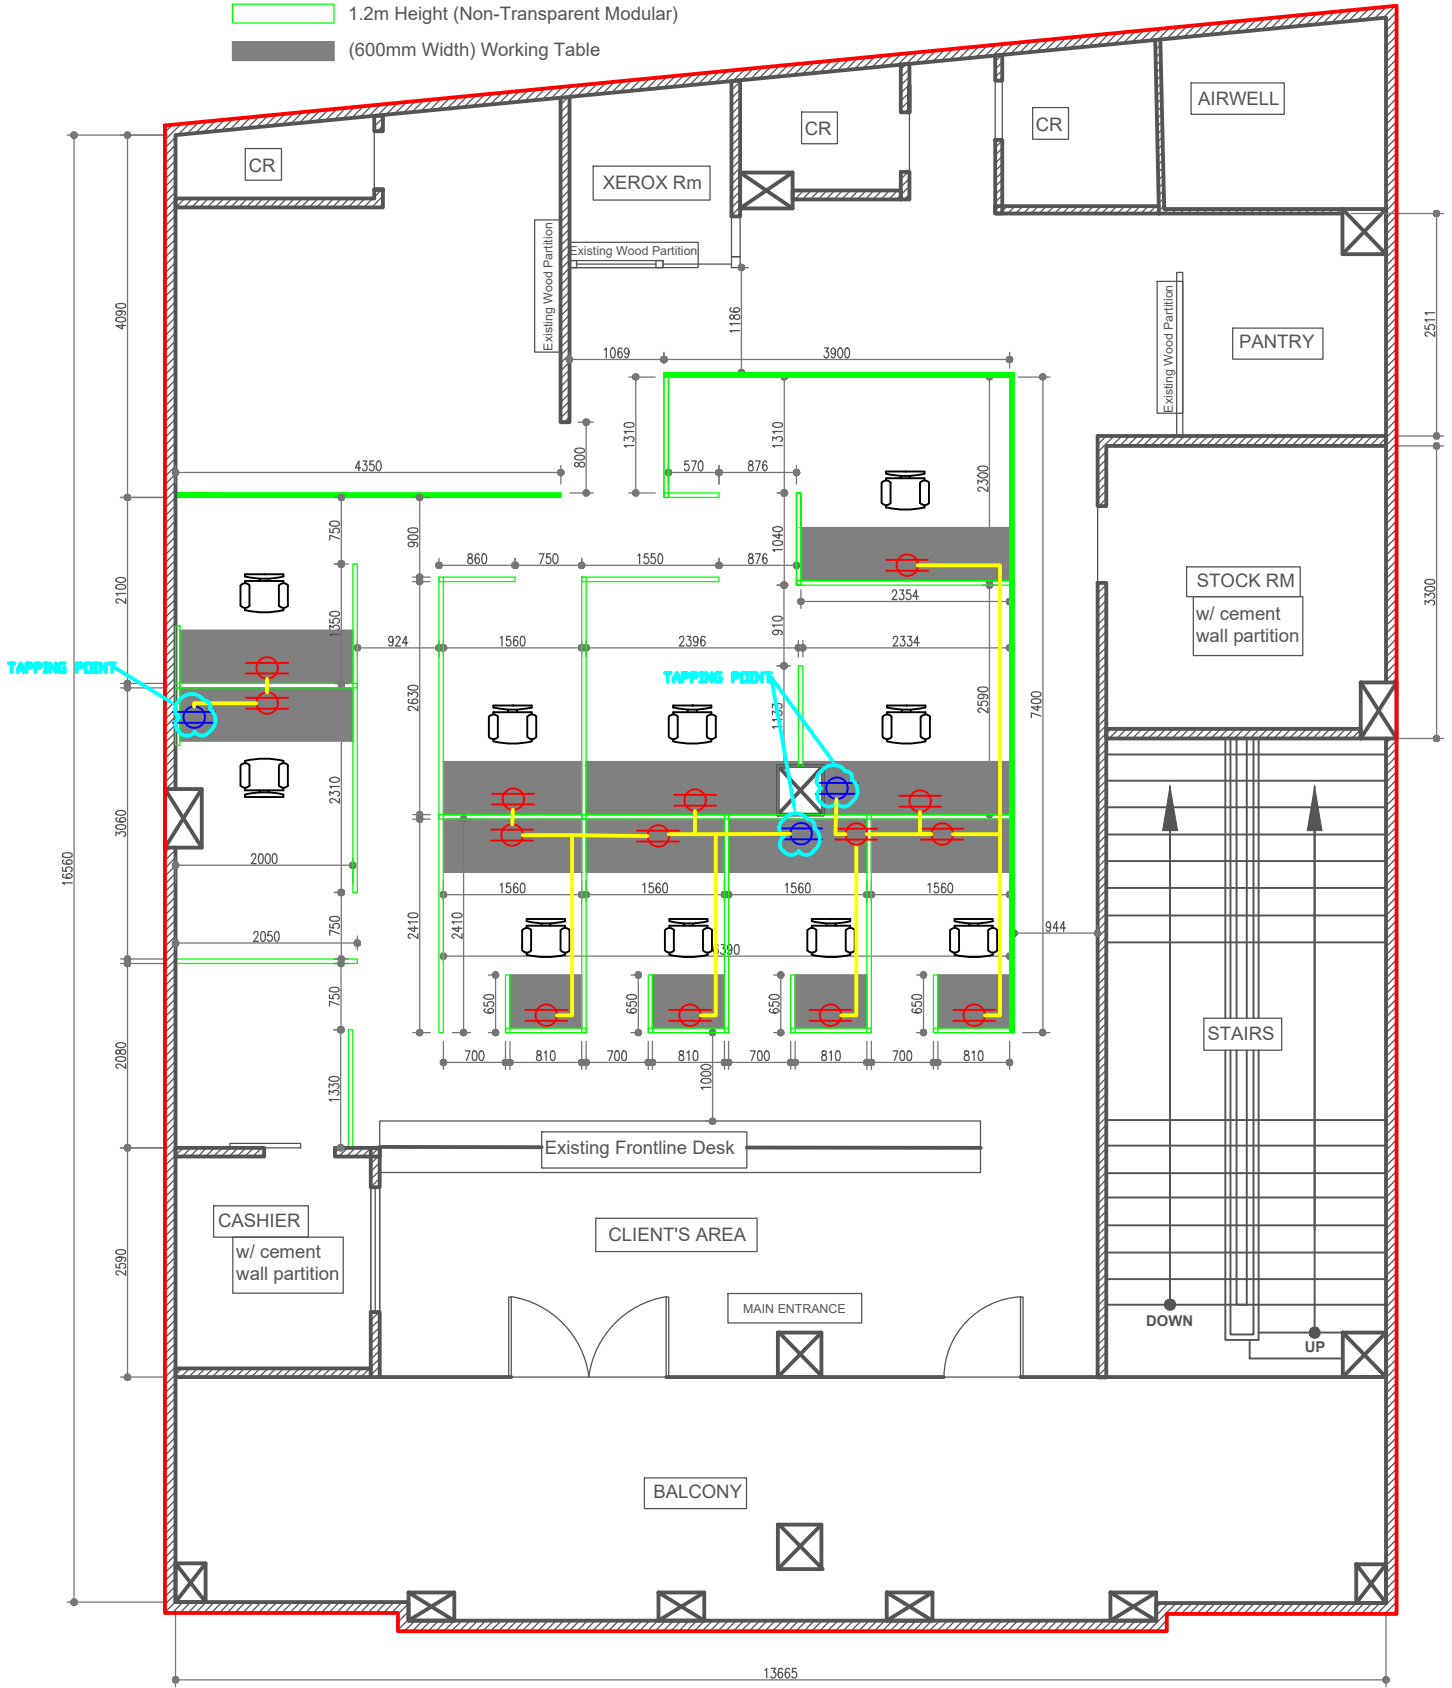

PLAN "A"